




Facade Renovation
 JOB NO. ES-Main St
 DATE 3/5/2021
 DRAWN BY RR
 APPROVED BY
 REVISIONS
 Copyright Reserved Reed Richins 2020

SHEET NO.
1

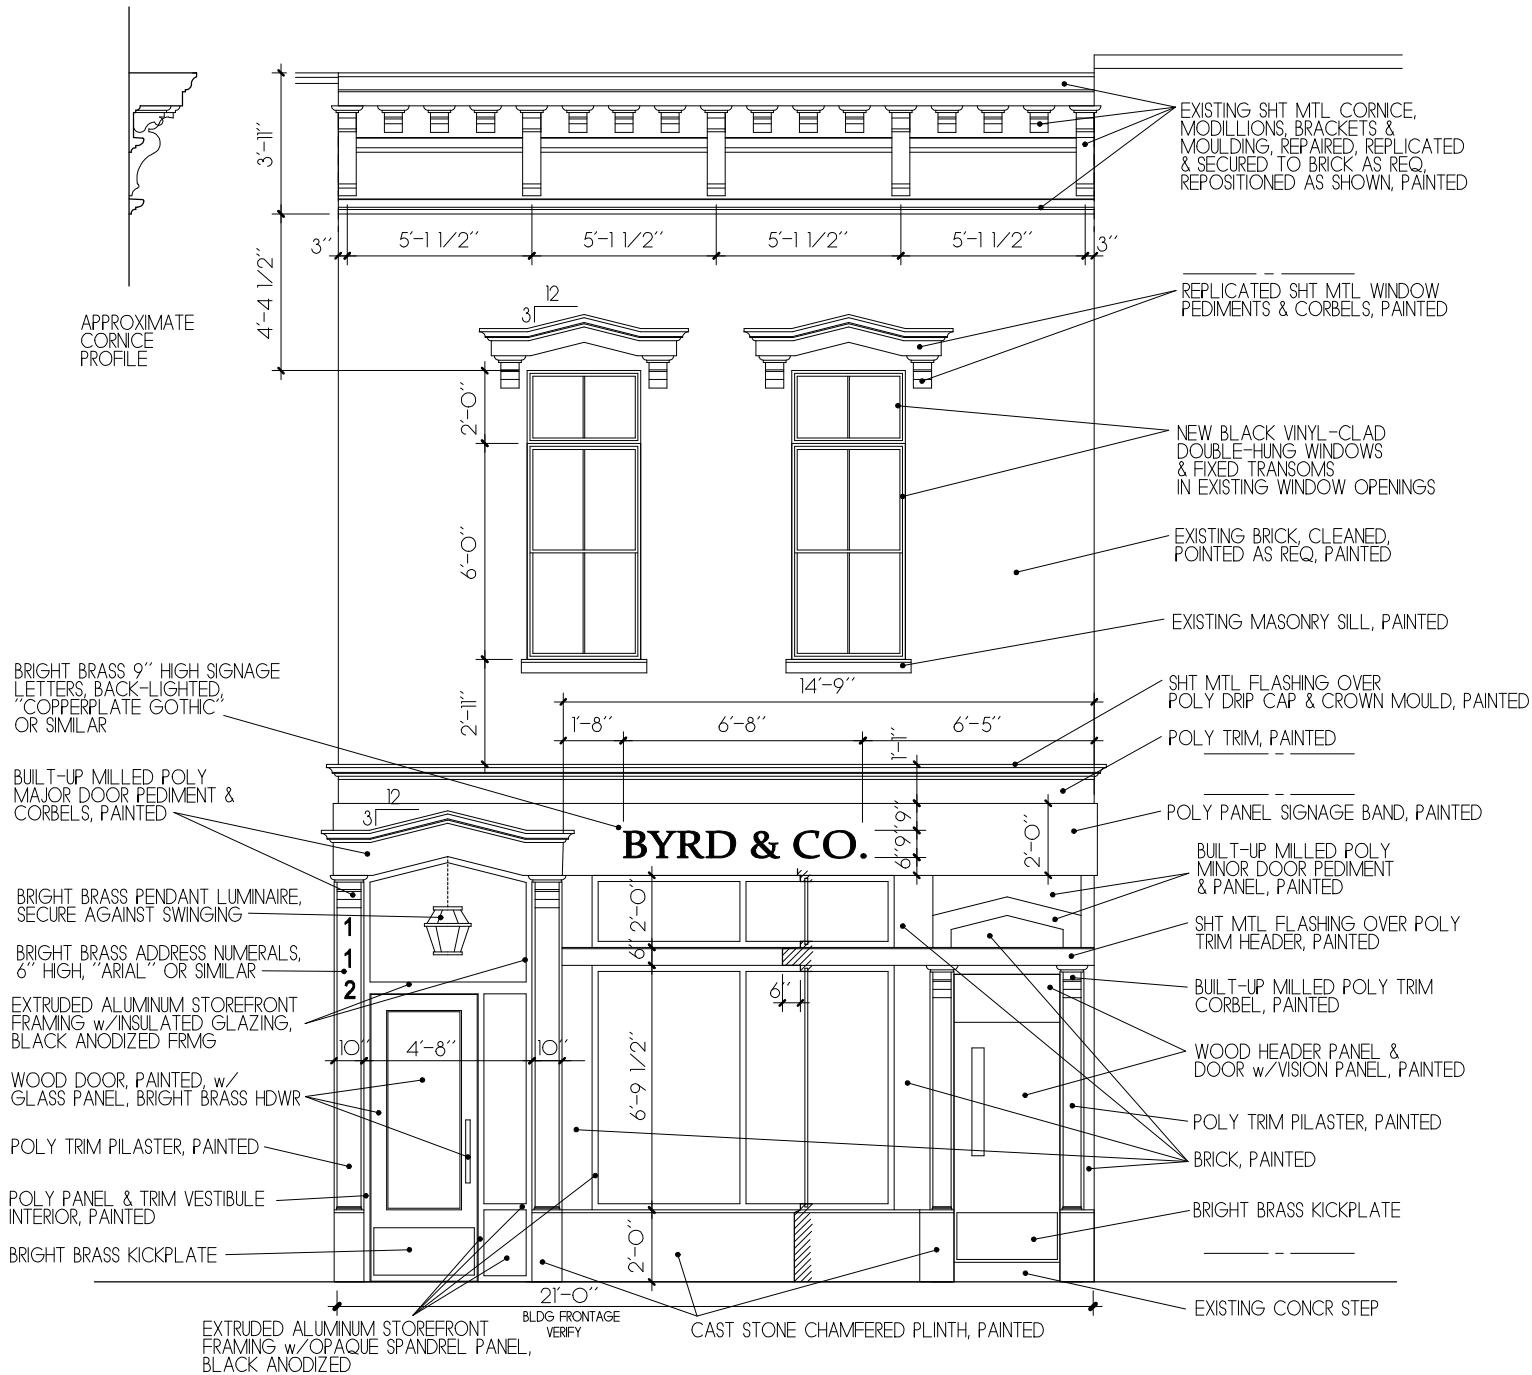

PROPOSED 112 MAIN STREET WADSWORTH
FRONT ELEVATION

ALL PAINT COLORS AND FINISHES PER COLOR SCHEME
 DIMENSIONS TO BE VERIFIED

3/16"=1'-0"